


A
N

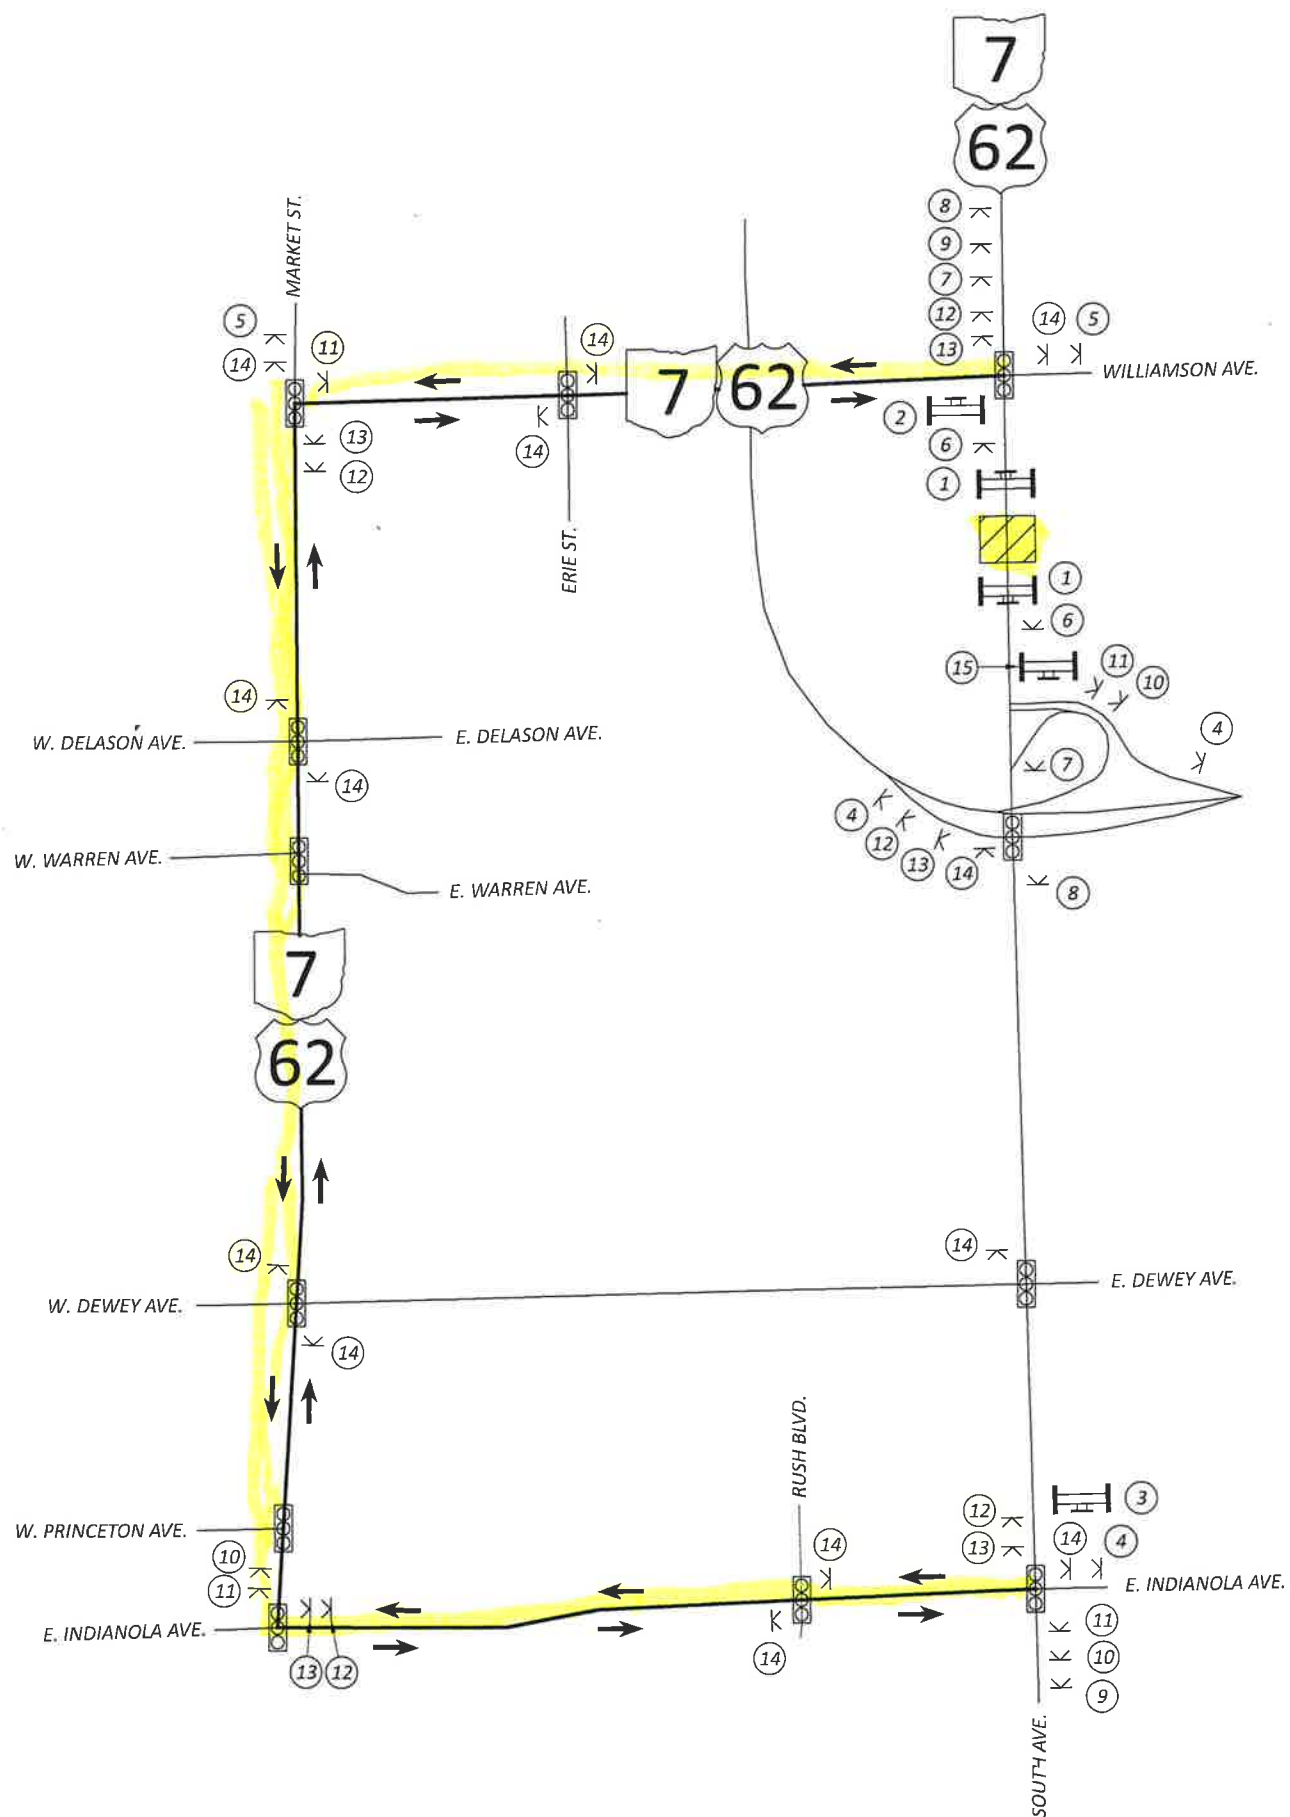

SOUTH AVE. DETOUR

NOTES:
1. DETOUR SIGN ASSEMBLIES SHALL BE BLACK LEGEND ON ORANGE BACKGROUND.

DESIGN AGENCY	
 ma. consultants. inc.	
DESIGNER	KJF
REVIEWER	JML 08/11/23
PROJECT ID	117081
SHEET	TOTAL
8	47