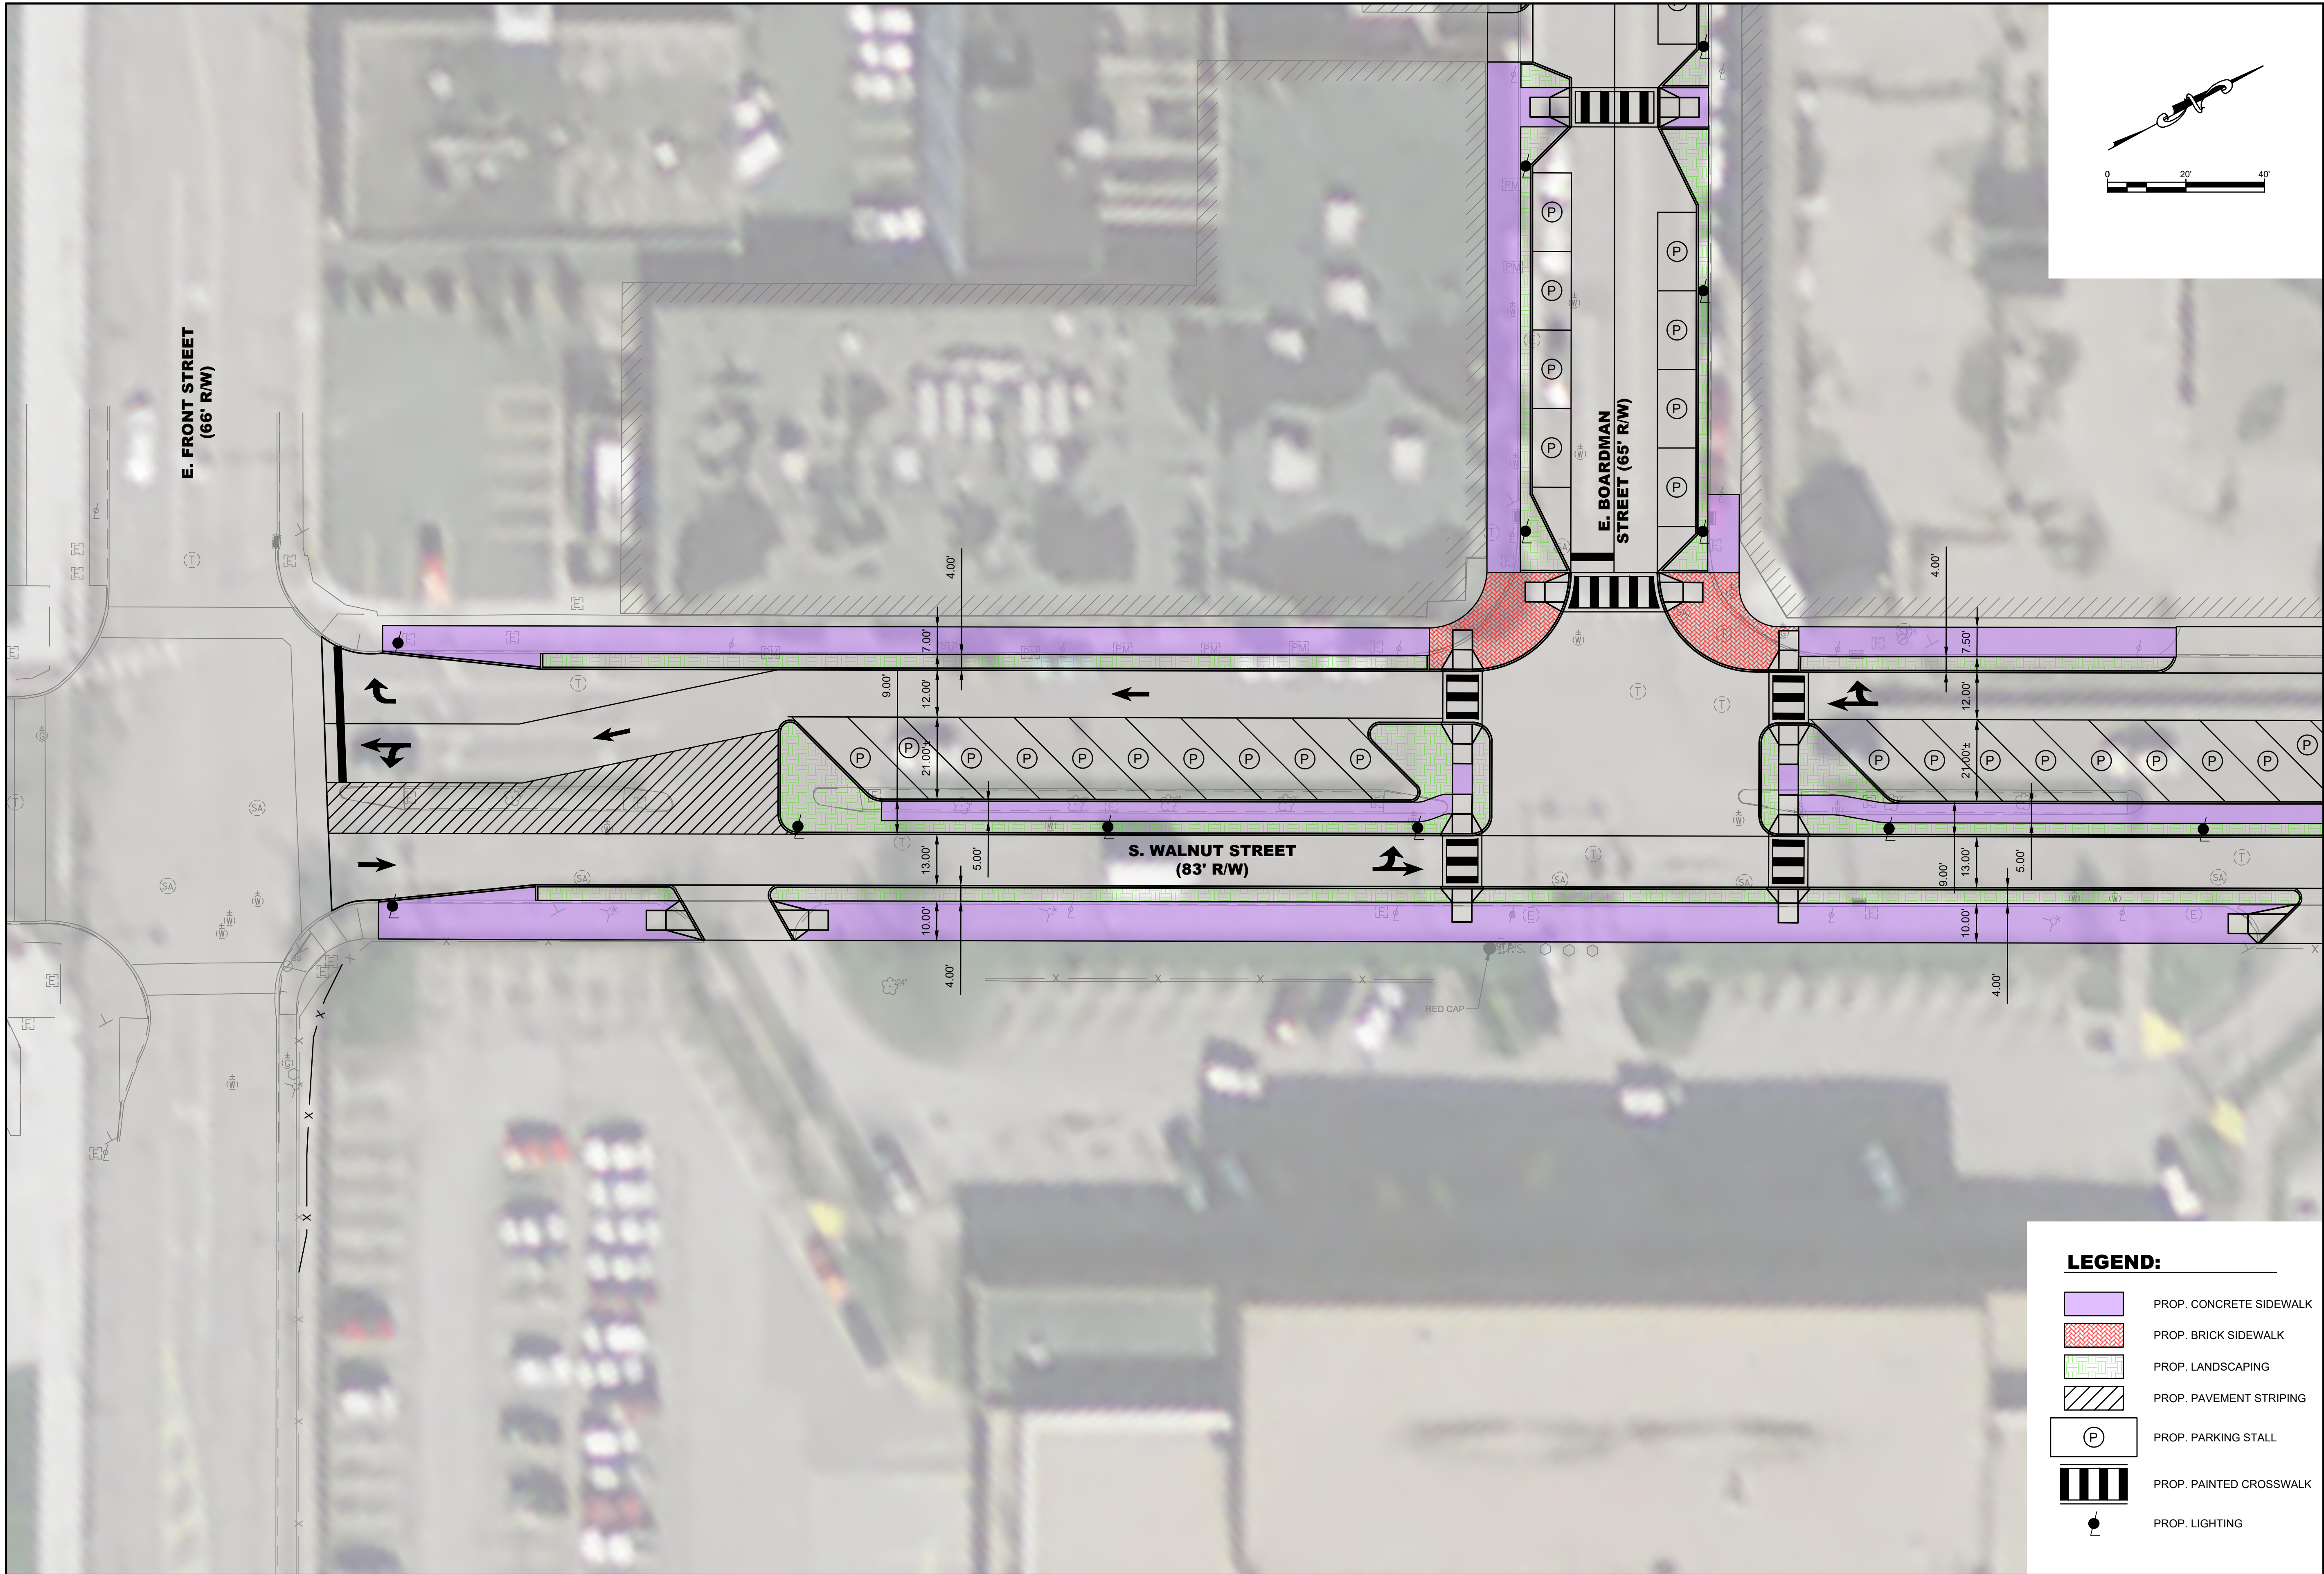


LEGEND:

- PROP. CONCRETE SIDEWALK
- PROP. BRICK SIDEWALK
- PROP. LANDSCAPING
- PROP. PAVEMENT STRIPING
- P PROP. PARKING STALL
- PROP. PAINTED CROSSWALK
- PROP. LIGHTING

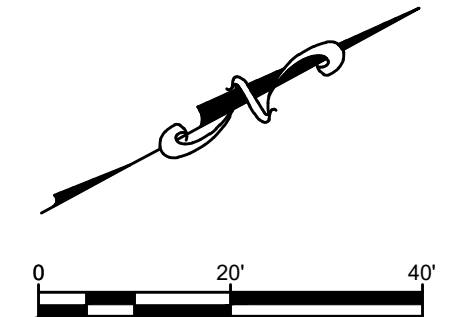
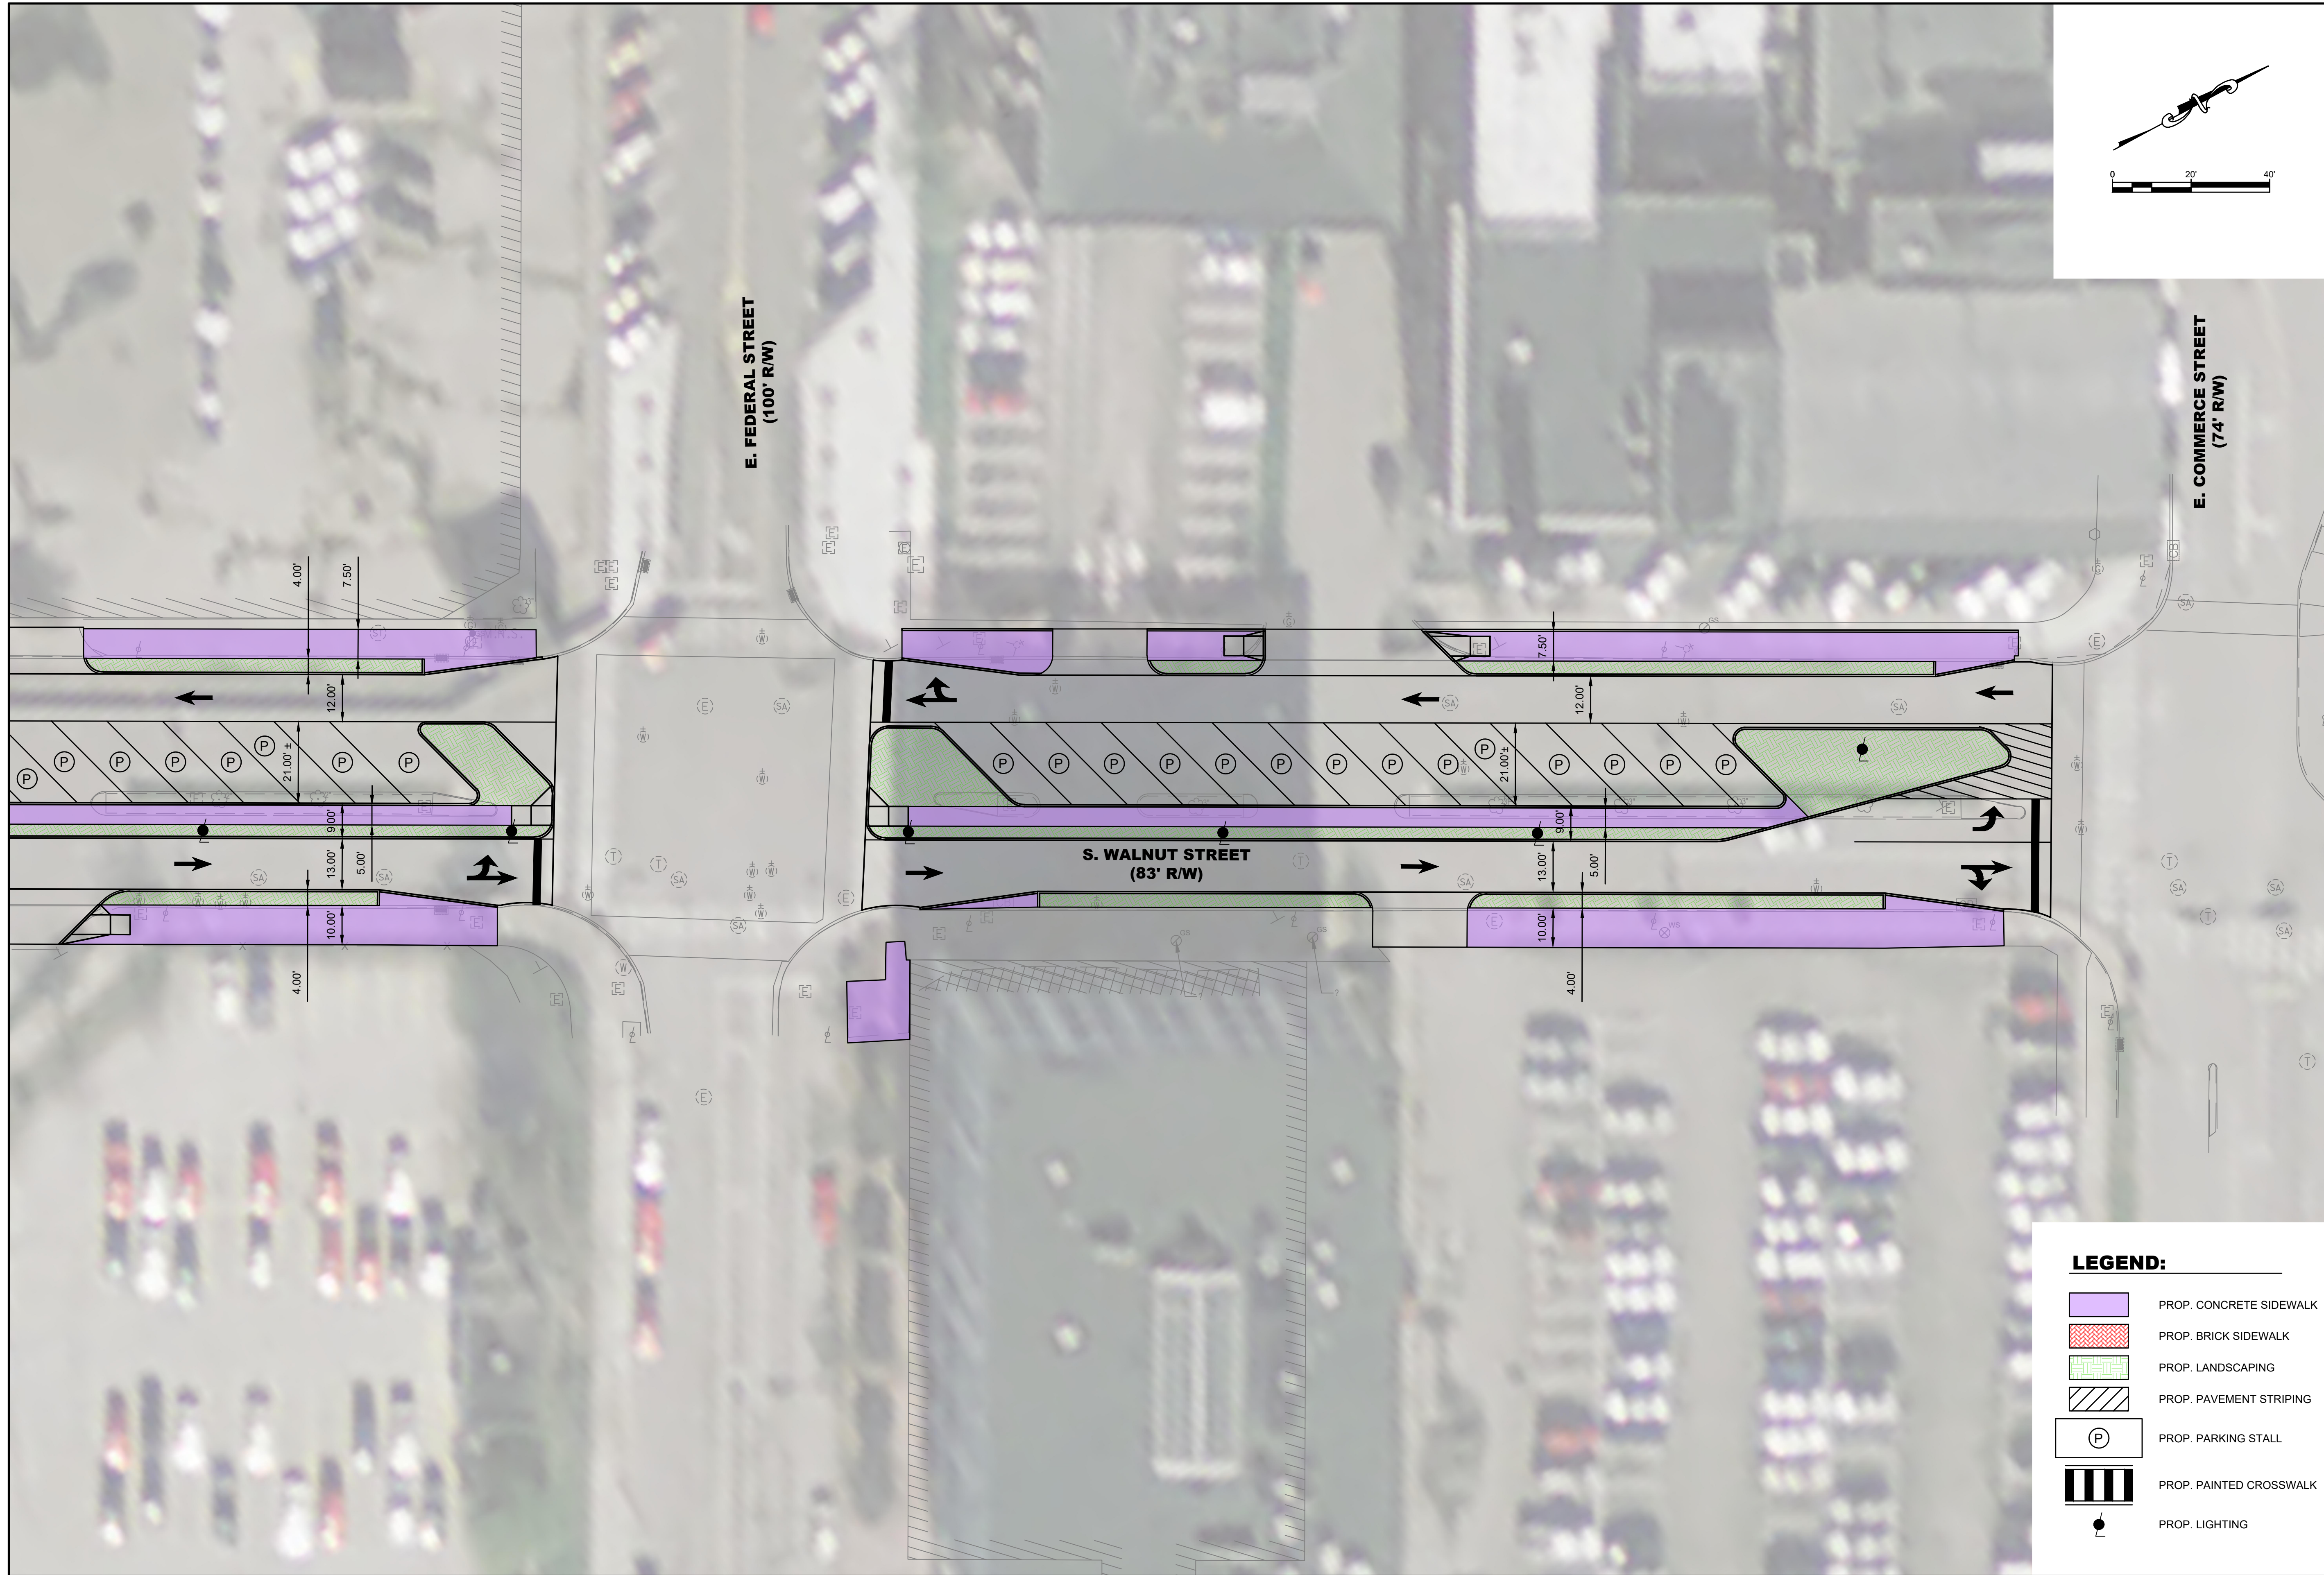
<p>ms consultants, inc. engineers • architects • planners 333 EAST FEDERAL STREET YOUNGSTOWN, OHIO 44503-1821 (330) 744-5321 Fax (330) 744-5256</p>	<p>SEAL</p> <p>DATE</p>
<p>CITY OF YOUNGSTOWN MAHONING COUNTY, OHIO WALNUT STREET / BOARDMAN STREET SAFETY UPGRADES</p>	<p>REVISIONS</p> <p>NO.</p>
<p>E. BOARDMAN STREET - PLAN</p>	
<p>Project Number: 60-06862-01</p> <p>Drawn by: EMB</p> <p>Checked by: WBH</p> <p>Approved by: WBH</p> <p>Scale: (22x34) 1" = 20'</p> <p>Date: 12/18/23</p> <p>Dwg. No.: P-1.00</p> <p>Sheet: 1 of 3</p>	





LEGEND:

	PROP. CONCRETE SIDEWALK
	PROP. BRICK SIDEWALK
	PROP. LANDSCAPING
	PROP. PAVEMENT STRIPING
	PROP. PARKING STALL
	PROP. PAINTED CROSSWALK
	PROP. LIGHTING

CITY OF YOUNGSTOWN MAHONING COUNTY, OHIO WALNUT STREET / BOARDMAN STREET SAFETY UPGRADES		 ms consultants, inc. engineers • architects • planners 333 EAST FEDERAL STREET YOUNGSTOWN, OHIO 44503-1821 (330) 744-5321 Fax (330) 744-5256																		
S. WALNUT STREET - PLAN		<table border="1" style="width: 100%; border-collapse: collapse;"> <thead> <tr> <th style="width: 60%;">NO.</th> <th style="width: 30%;">REVISIONS</th> <th style="width: 10%;">DATE</th> </tr> </thead> <tbody> <tr><td> </td><td> </td><td> </td></tr> <tr><td> </td><td> </td><td> </td></tr> <tr><td> </td><td> </td><td> </td></tr> <tr><td> </td><td> </td><td> </td></tr> <tr><td> </td><td> </td><td> </td></tr> </tbody> </table>	NO.	REVISIONS	DATE															
NO.	REVISIONS	DATE																		
Project Number: 60-06862-01		Drawn by: EMB																		
Checked by: WBH		Approved by: WBH																		
Scale: (22x34) 1" = 20'		Date: 12/18/23																		
Dwg. No.: P-2.00		Sheet: 2 of 3																		



- LEGEND:**
-  PROP. CONCRETE SIDEWALK
 -  PROP. BRICK SIDEWALK
 -  PROP. LANDSCAPING
 -  PROP. PAVEMENT STRIPING
 -  PROP. PARKING STALL
 -  PROP. PAINTED CROSSWALK
 -  PROP. LIGHTING

<p>CITY OF YOUNGSTOWN MAHONING COUNTY, OHIO WALNUT STREET / BOARDMAN STREET SAFETY UPGRADES</p>		<p>ms consultants, inc. engineers • architects • planners 333 EAST FEDERAL STREET YOUNGSTOWN, OHIO 44503-1821 (330)-744-5321 Fax (330)-744-5256</p>	
<p>S. WALNUT STREET - PLAN</p>		<p>Project Number: 60-06862-01</p>	
<p>Drawn by: EMB</p>		<p>Checked by: WBH</p>	
<p>Approved by: WBH</p>		<p>Scale: (22x34) 1" = 20'</p>	
<p>Date: 12/18/23</p>		<p>Dwg. No.: P-2.01</p>	
<p>Sheet: 3 of 3</p>		<p>NO. REVISIONS DATE</p>	

January 11, 2024 Update:
The Walnut St. Step Street is shown for location purposes only, is conceptual in nature and is subject to change.

