
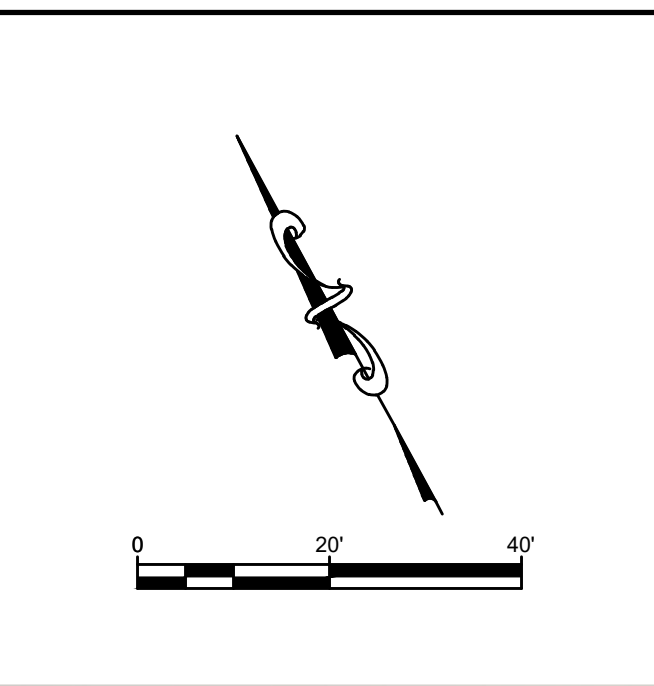


N:\0160106662-011166833D\_Design\Drawings\Sheet Sets\06862-01\_Overall Plan.dwg, Overall Plan - Boardman (1), 3/21/2024 8:57:13 AM, eboardnar, 1:1

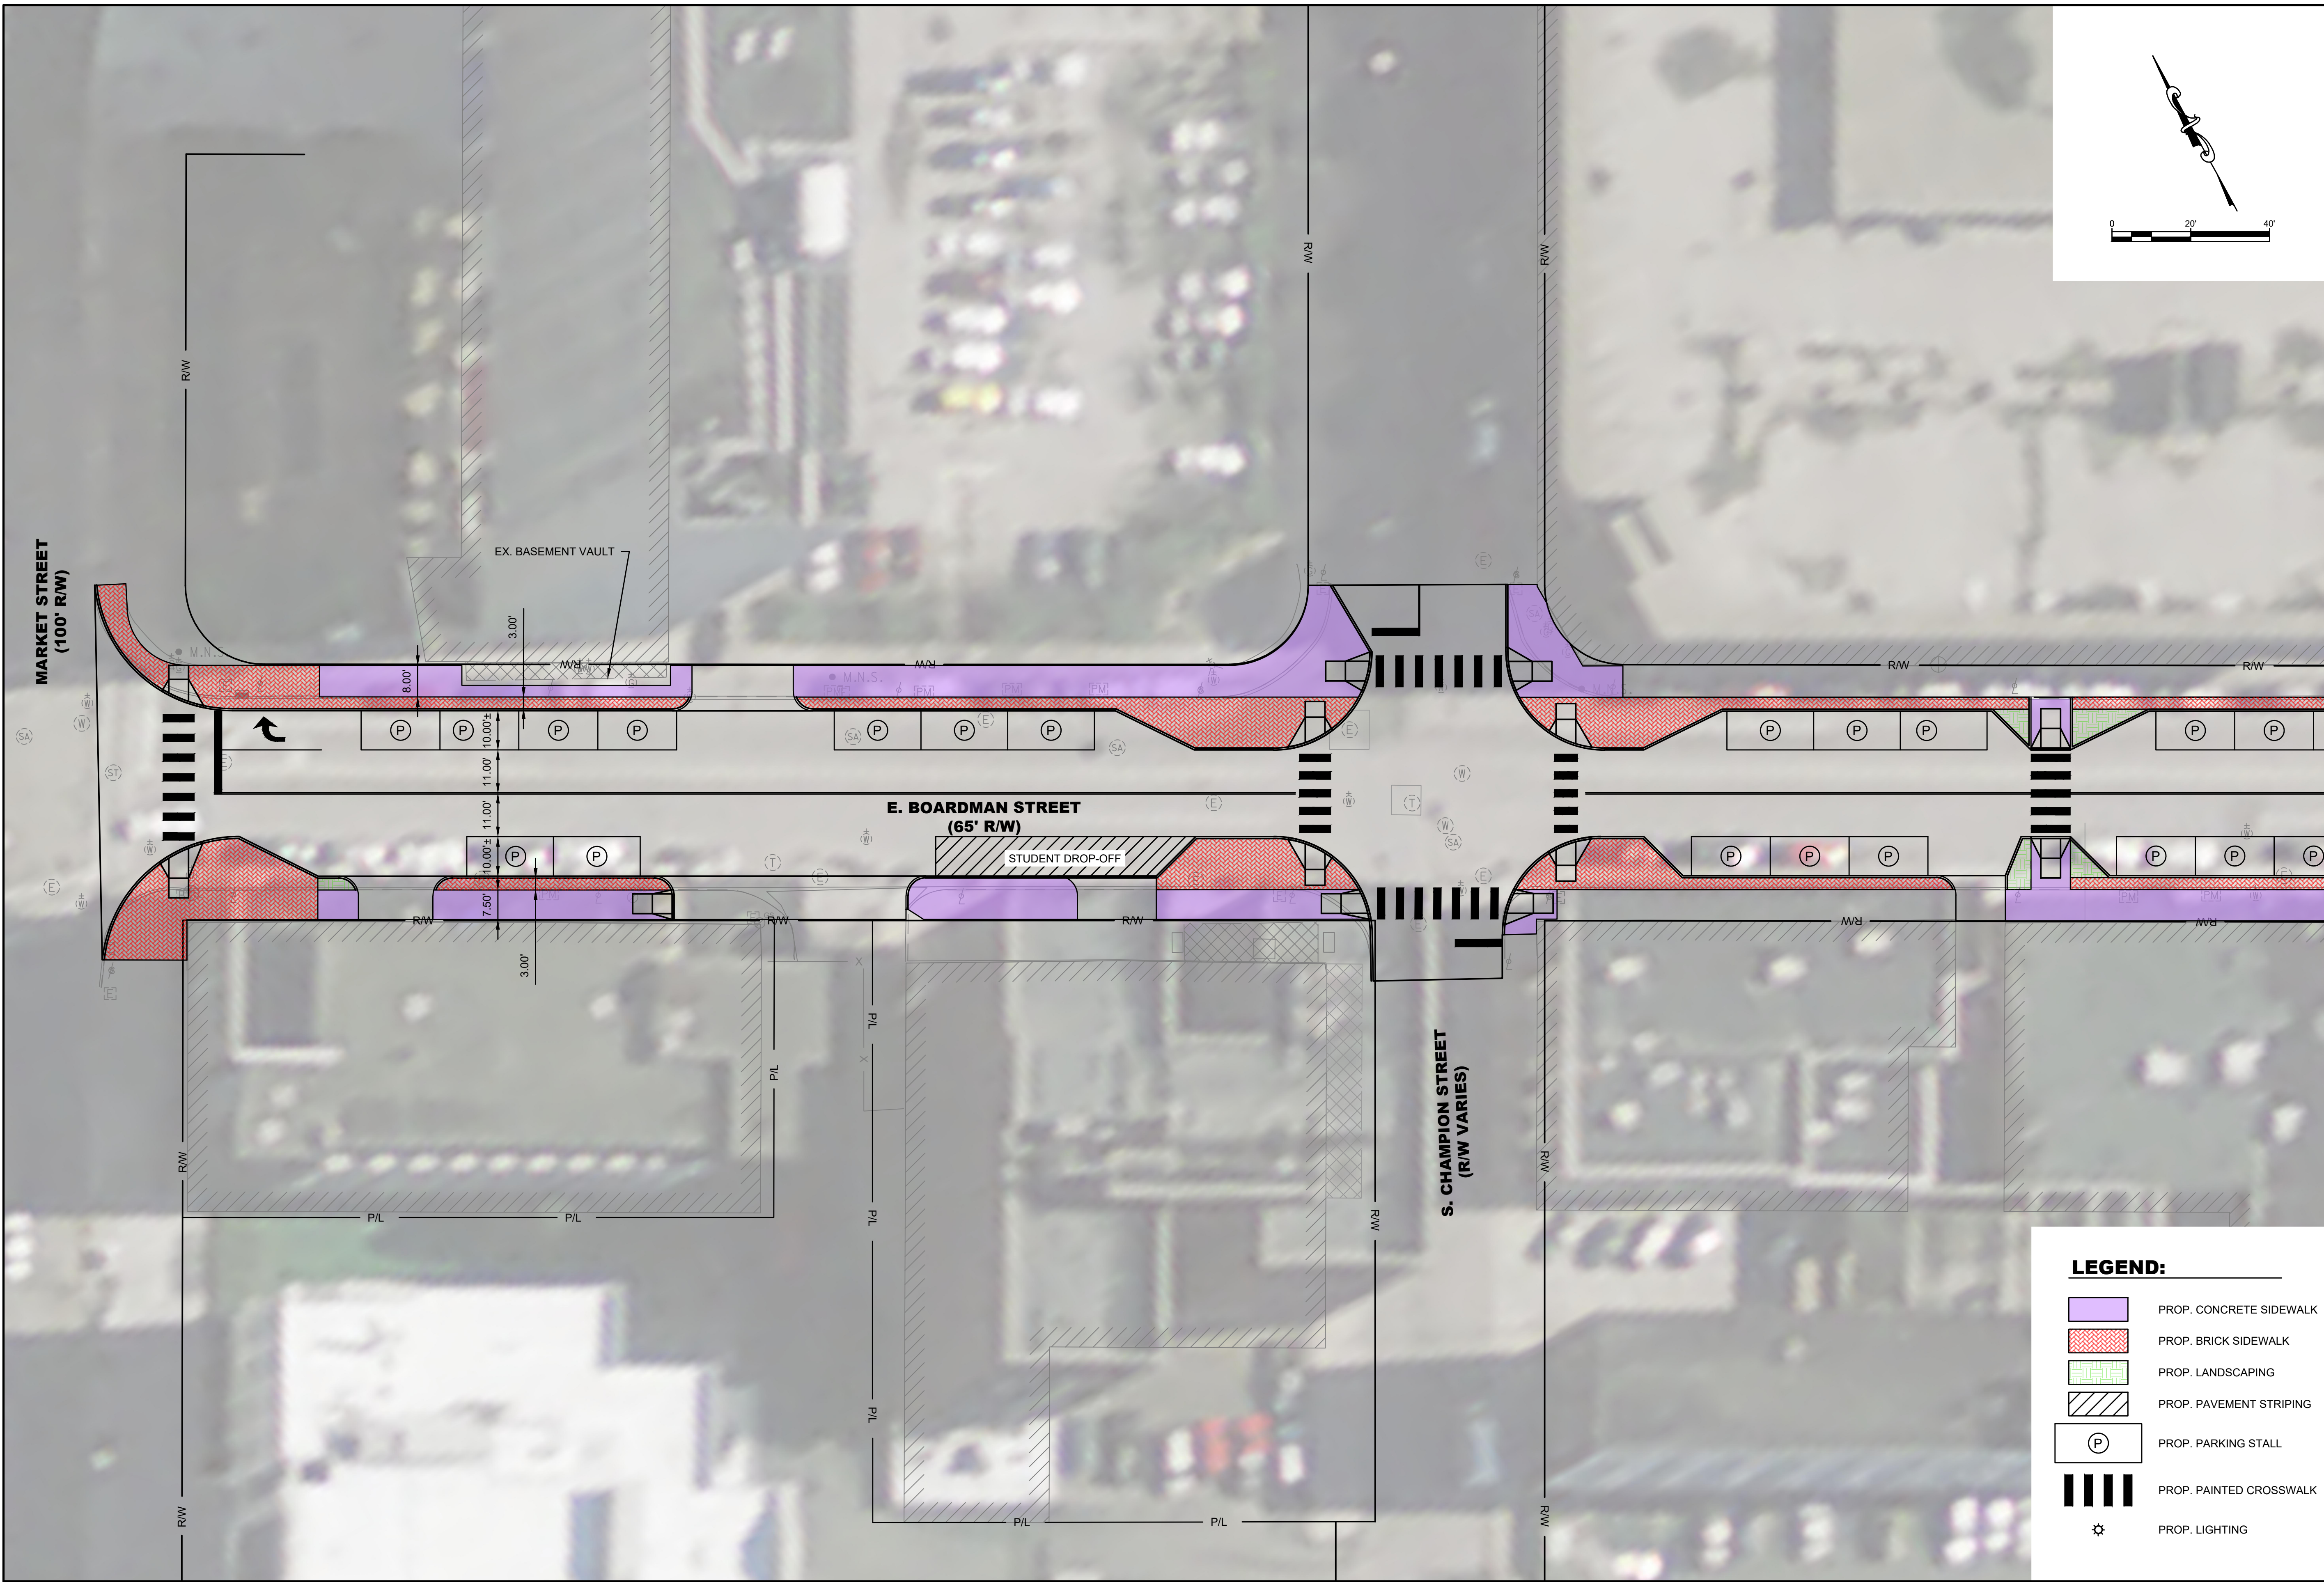


**LEGEND:**

- PROP. CONCRETE SIDEWALK
- PROP. BRICK SIDEWALK
- PROP. LANDSCAPING
- PROP. PAVEMENT STRIPING
- P PROP. PARKING STALL
- PROP. PAINTED CROSSWALK
- ⚡ PROP. LIGHTING

<p><b>ms consultants, inc.</b>          engineers • architects • planners          333 EAST FEDERAL STREET          YOUNGSTOWN, OHIO 44503-1821          (330) 744-5321 Fax (330) 744-5256</p>	
<p>CITY OF YOUNGSTOWN          MAHONING COUNTY, OHIO          WALNUT STREET / BOARDMAN STREET          SAFETY UPGRADES</p>	<p><b>E. BOARDMAN STREET - PLAN</b></p>
Project Number:	60-06862-01
Drawn by:	EMB
Checked by:	WBH
Approved by:	WBH
Scale: (22x34)	1" = 20'
Date:	3/21/24
Dwg. No.:	<b>P-1.00</b>
Sheet:	18 of 67
SEAL	DATE
NO.	REVISIONS





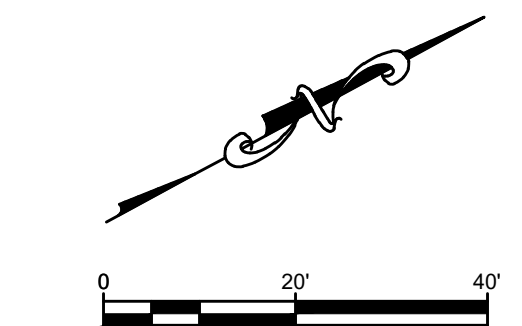

**LEGEND:**  
 PROP. STAIRWAY LOCATION

ms consultants, inc. engineers * architects * planners 333 EAST FEDERAL STREET YOUNGSTOWN, OHIO 44503-1821 (330)-744-5321 Fax (330)-744-5256	
CITY OF YOUNGSTOWN MAHONING COUNTY, OHIO WALNUT STREET / BOARDMAN STREET SAFETY UPGRADES	
<b>N. WALNUT STREET - STAIRWAY PLAN</b>	
Project Number:	60-06862-01
Drawn by:	EMB
Checked by:	WBH
Approved by:	WBH
Scale: (22x34)	1" = 20'
Date:	3/21/24
Dwg. No.:	<b>P-2.02</b>
Sheet:	29 of 90
SEAL	DATE
NO.	REVISIONS